


- 22 Terrace - outdoor dining - main access from canteen
- 23 RTC
- 24 Canteen
- 25 Kitchen
- 26 Upper pre-school
- 27 Lower Pre-School
- 28 EYES Dining Room
- 29 Girls toilets
- 30 Boys toilets
- 31 Kitchen
- 32 Daisies
- 33 Sunflowers
- 34 DT/Woodwork
- 35 Harry/IT office
- 36 Art store cupboard
- 37 Art room
- 38 DoS office
- 39 Food Technology
- 40 Studio Flat
- 41 Boys toilets
- 42 GPR/Shredding room
- 43 Year 11



GROUND FLOOR

- 1 Sports Hall
- 2 Boys changing room
- 3 Girls changing room
- 4 Lewis Hall Storage
- 5 Lewis Hall Storage
- 6 Storage
- 7 Maintenance office
- 8 Entrance corridor
- 9 CSC
- 10 College store room / cloakroom?
- 11 Year 10 'Galaxy' classroom
- 12 MLT Office
- 13 Staff shower and changing room
- 14 Front office
- 15 Head office
- 16 Medical Room
- 17 Foyer
- 18 Exams cupboard
- 19 Dow office
- 20 Male toilets
- 21 Female toilets

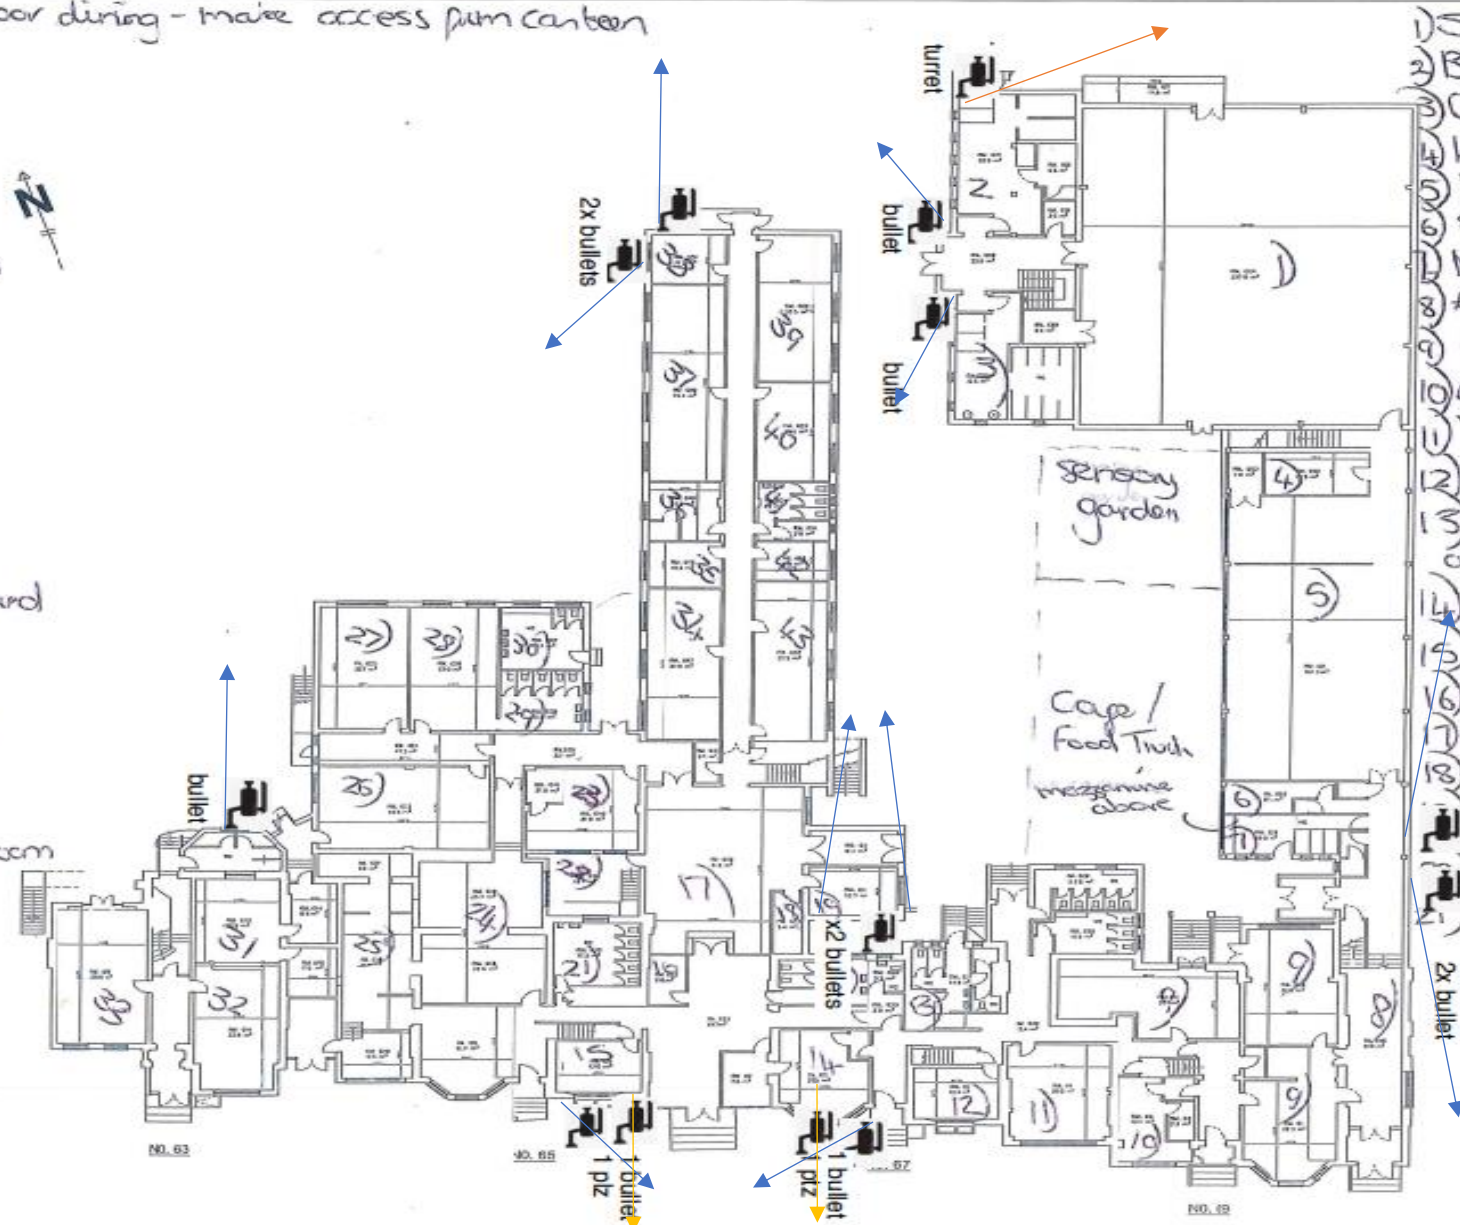

Client		CHATS WORTH SCHOOLS CRIMEA OFFICE GREAT TEWESDALE OXON, OX7 4AH	
Project		RIVERSTON SCHOOL 63/65 ELTHAM ROAD LEE LONDON SE 2 8UF	
Site		GROUND FLOOR	
Drawn by	RJC	Checked by	RL
Scale	1:1000A0 1:2000A2	Date	MAY 2021
Sheet	1	of	1
Group Number	RIVERSTON 5/1		
			R