



TO REAR BOUNDARY WALL STEELWORK TO HAVE INTUMESCENT COATING MINIMUM
FIRE RESISTANCE AS AGREED WITH BUILDING CONTROL AND FIRE OFFICER

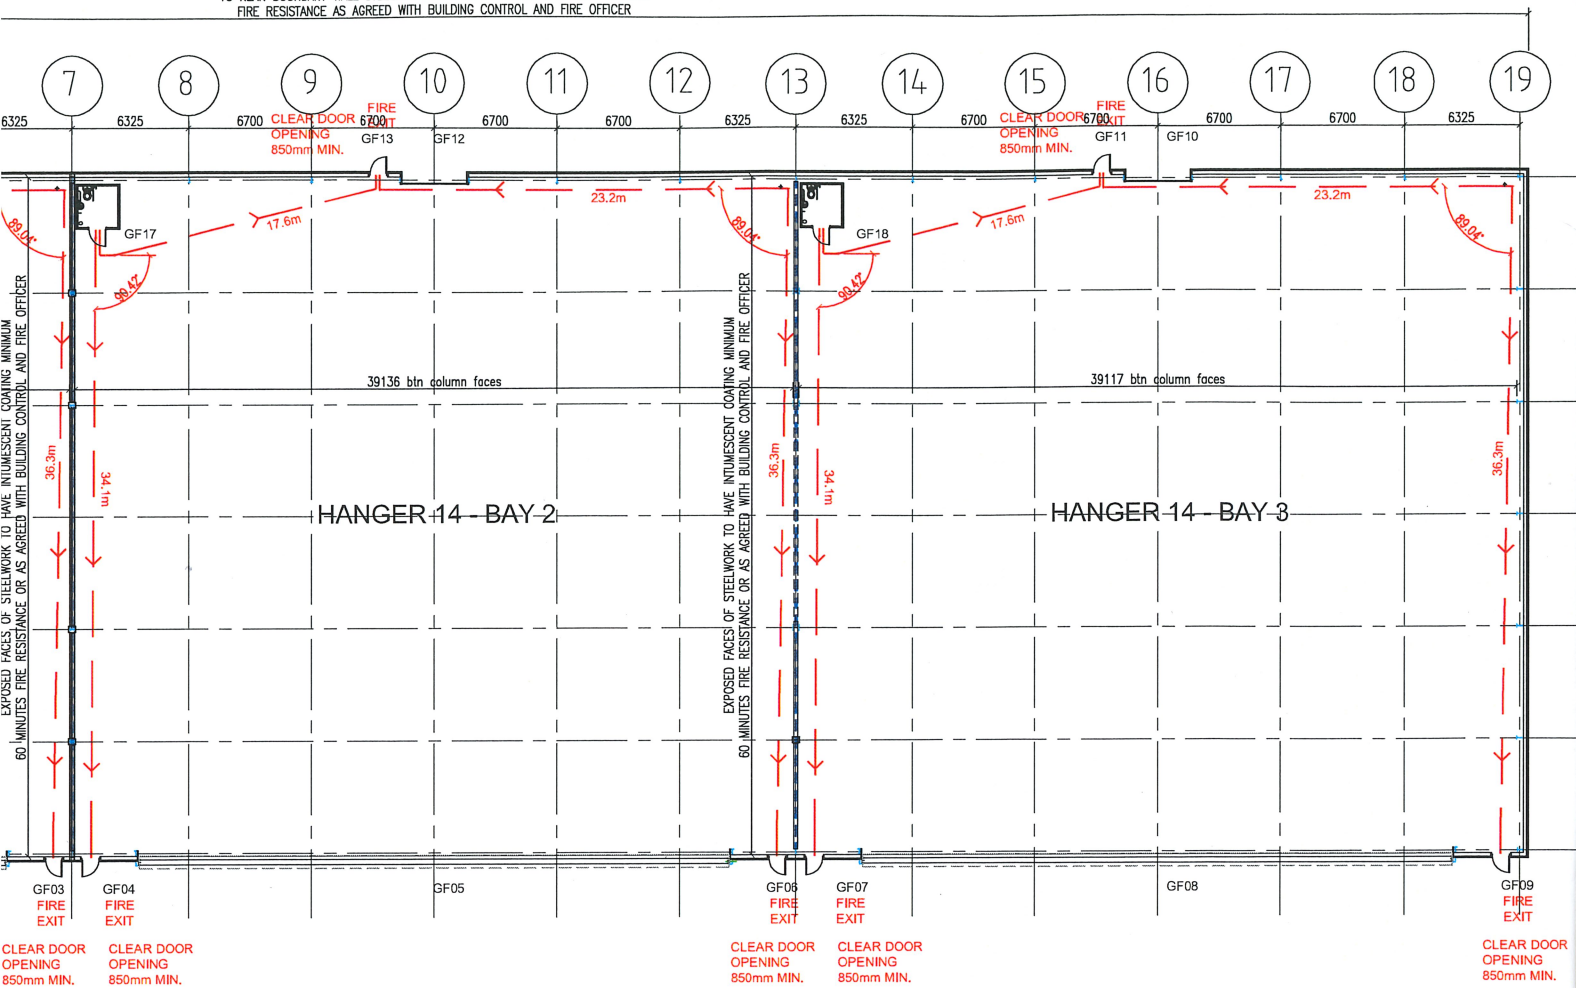

TO REAR BOUNDARY WALL STEELWORK TO HAVE INTUMESCENT COATING MINIMUM
FIRE RESISTANCE AS AGREED WITH BUILDING CONTROL AND FIRE OFFICER

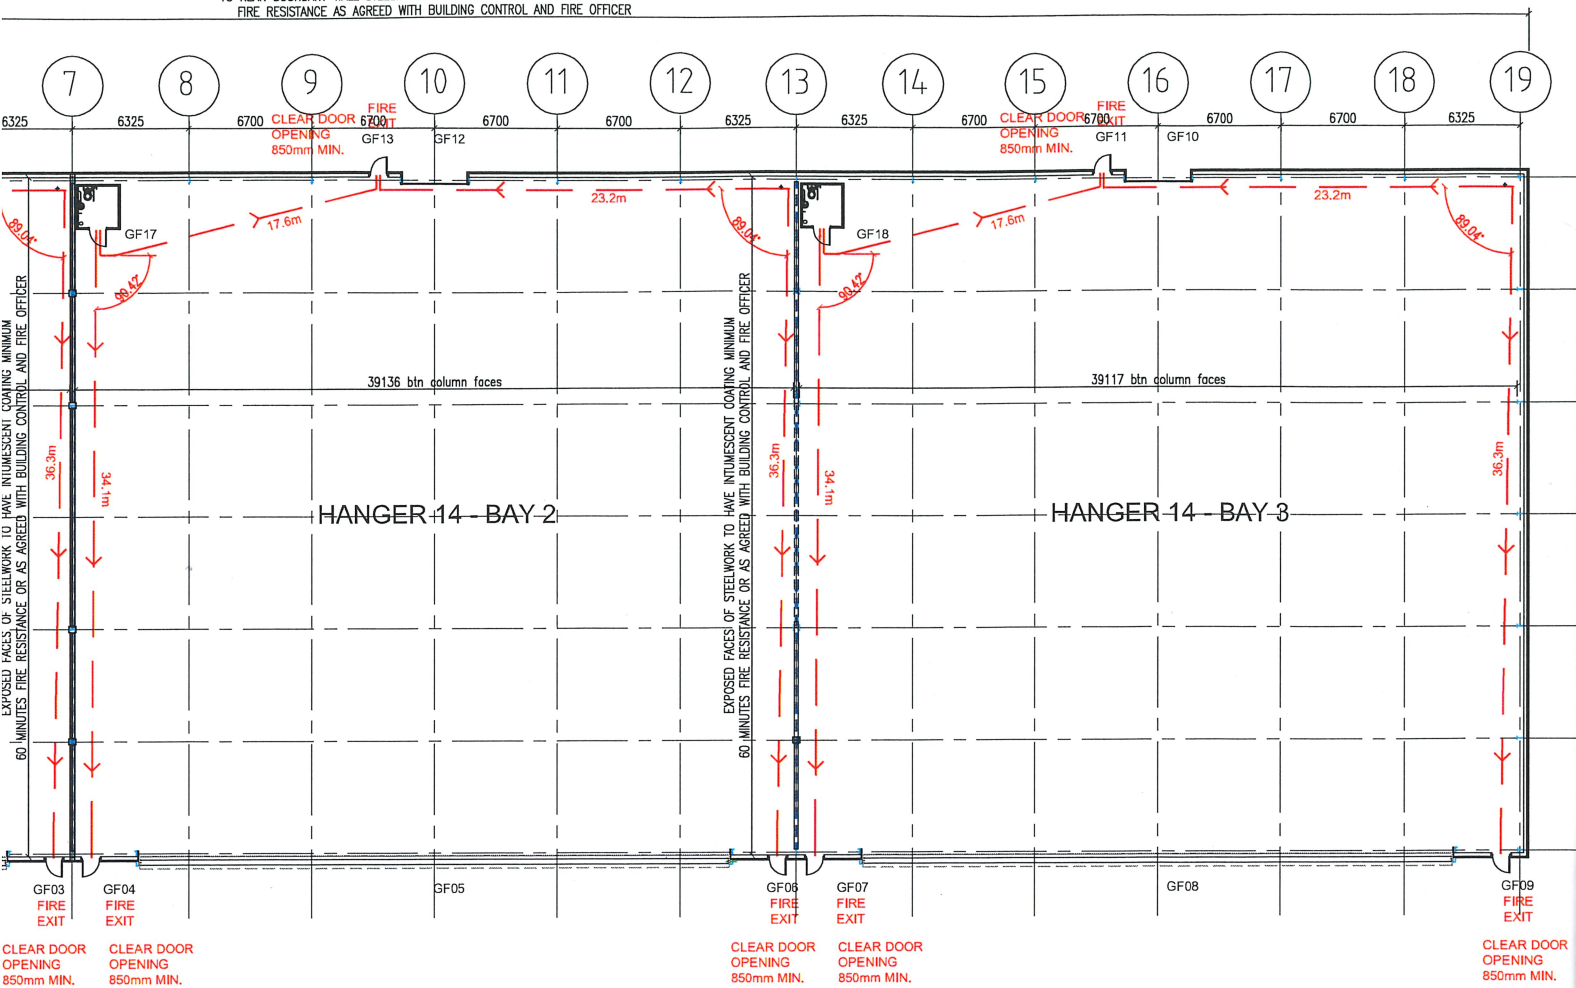

Key

- < — FIRE EXIT ROUTE AND TRAVEL DISTANCE
- - - - - 60 MINUTE COMPARTMENT WALL