



Electrical installations to comply with BS 7671:2008 including certificates, labels, operating instructions and detailed plans for complex installations. All electrical and mechanical installations to be conducted by certified installer, compliance certificate to be submitted to building control within 30 days of completion.

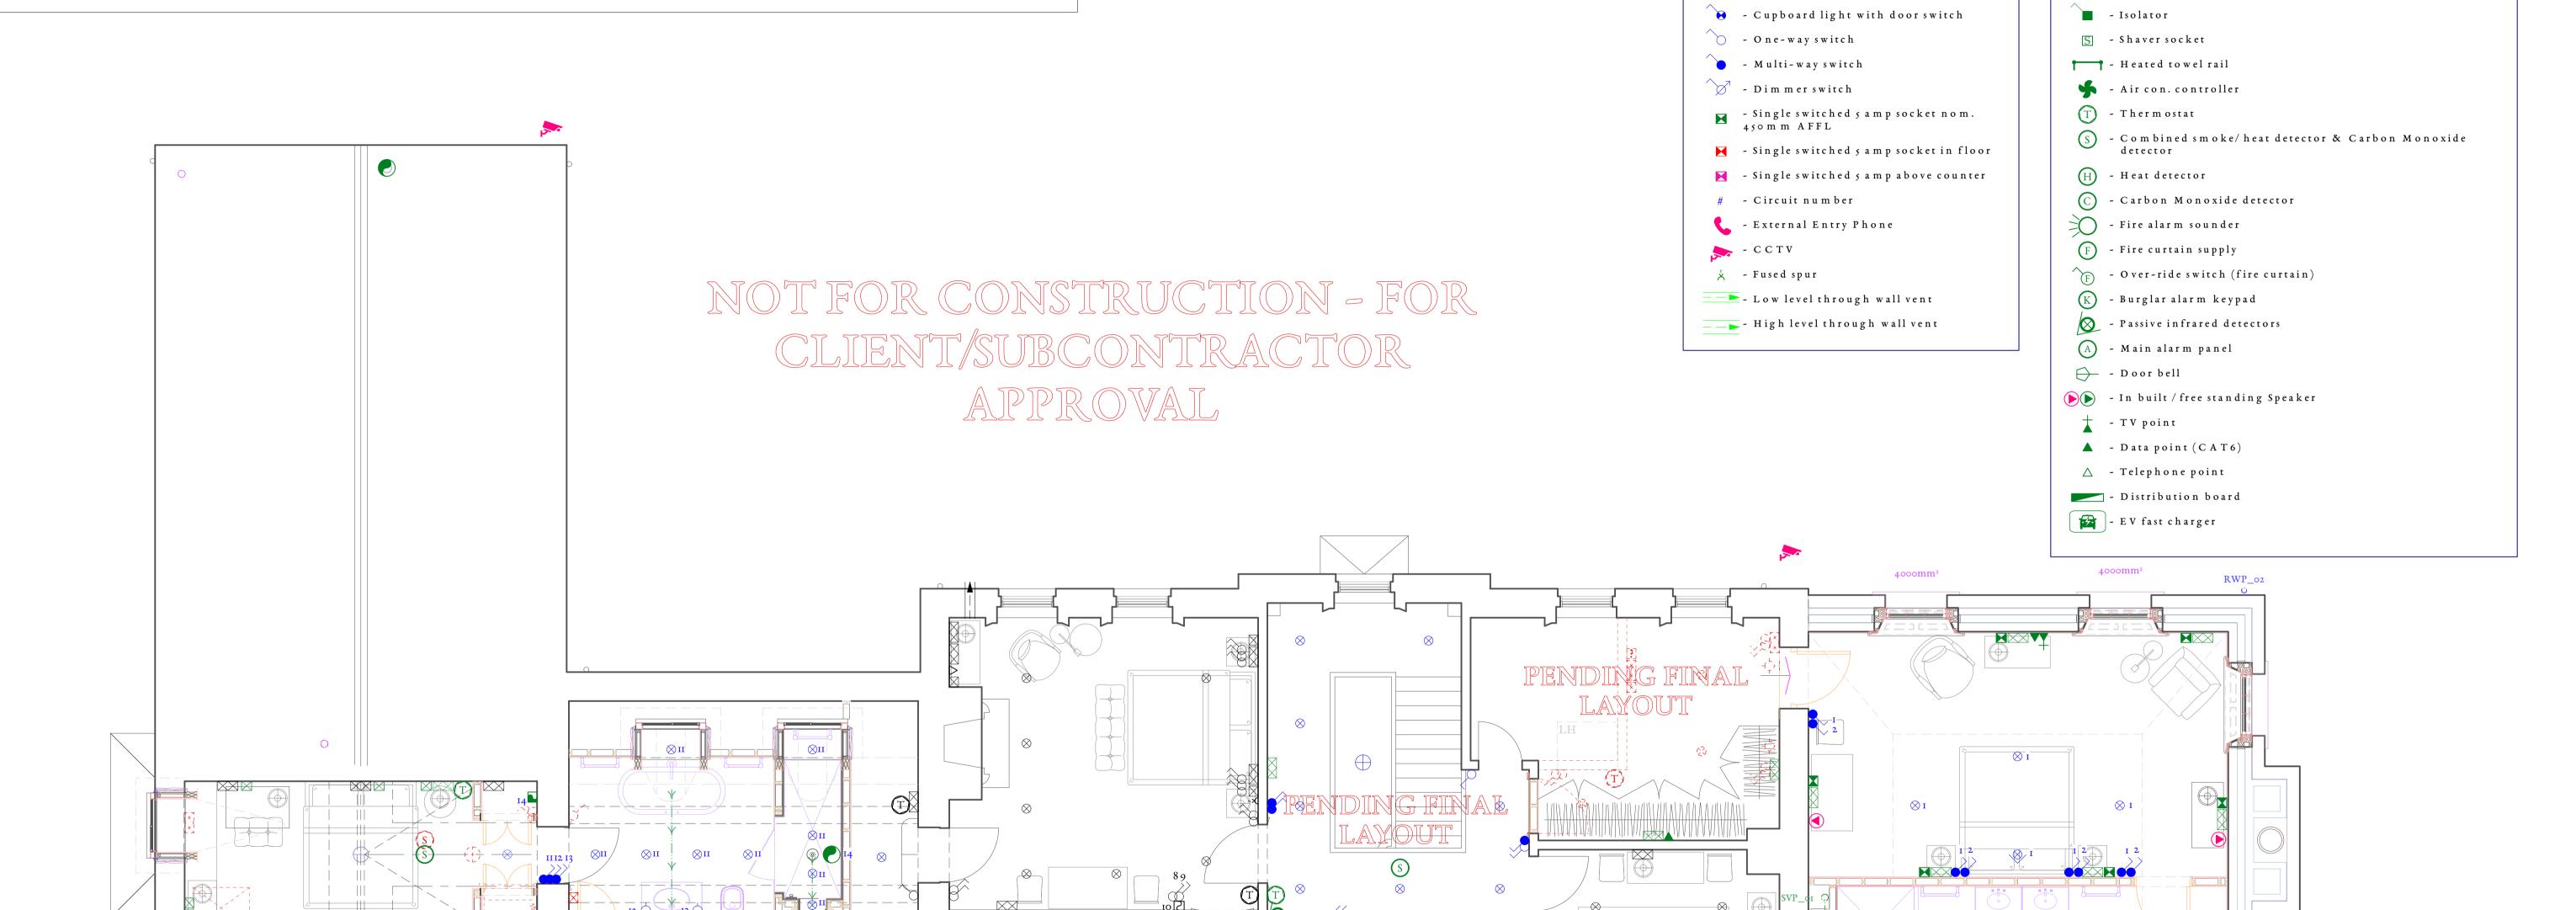

SVP_c

PROPOSED FIRST FLOOR M+E PLAN (MAIN RANGE)
1:50@ A1

All mechanical and electrical work to comply with approved documents B, F, G, H, J, L, M, P, R & S

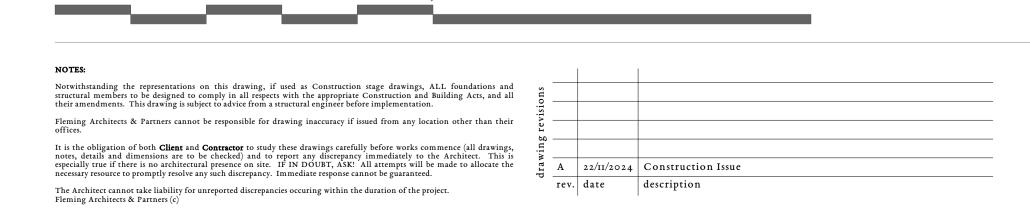



PENDING FINAL

project Magpie Farm

client Michael Holland & Denise O'Donoghue

scale 1:20 @ A1 sta

checked CF

RWP_01

Electrical Key

- Extractor fan

Cooker supply

Extractor fan isolator

Q - Quooker tap supply

Twin switched 13 amp socket nom. 450 mm AFFL

- Twin switched 13 amp socket with USB nom. 450 mm AFFL

- Twin switched 13 amp socket above counter with USB

Twin switched 13 amp socket above counter

- Twin switched 13 amp floor socket with USB

Twin switched 13 amp floor socket

Single switched 13 amp floor socket

Lighting Key

- Pendant light fitting

- Wall mounted light

- External wall light

- External wall light on PIR

- External pendant on PIR

Oirectional downlight

· Downlight within joinery

-x - LED strip lights in joinery

- Directional spot (on Truss or sim.)

- Picture light

- Reading light

⊗ - Downlight

- PIR

PROPOSED M&E KEY

Element to be removed

Element to be retained

status CONSTIDETI